


HØJDEINDELING			
NUMMER	MIN Z	MAX Z	FARVE
1	98.50	99.00	
2	99.00	99.50	
3	99.50	100.00	
4	100.00	100.50	
5	100.50	101.00	
6	101.00	101.50	
7	101.50	102.00	
8	102.00	102.50	
9	102.50	103.00	

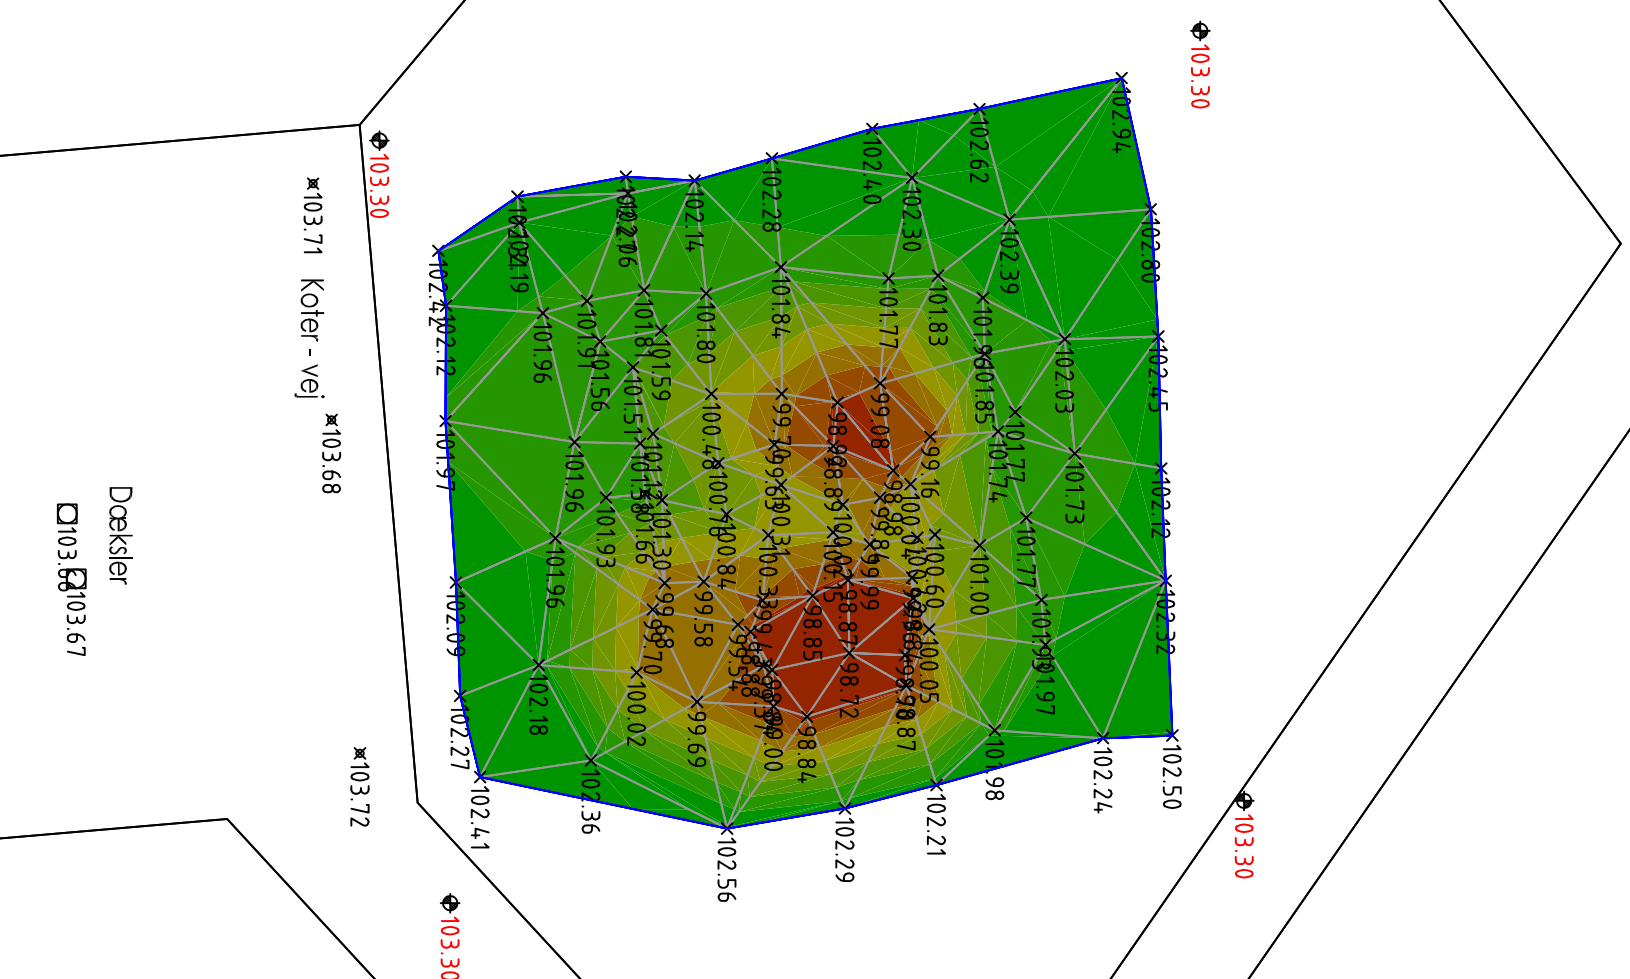

Doeskler
 103.67

✱103.71 Koter - vej ✱103.68

✱103.72

✱103.30

✱103.30

✱103.30

Situationsplan

Tegn.: RUS

Sog: Eblelunden 13 - Jelling

Sog nr.: 17.0075

Bilag nr.: 0

Mål(A3): 1:200

Jylland: Sandøvej 3 8700 Horsens Telefon 75 61 70 11 www.geoteknik.dk
 Sjælland: Industrivej 22 3550 Slangerup Telefon 47 33 32 00 www.geoteknik.dk

