


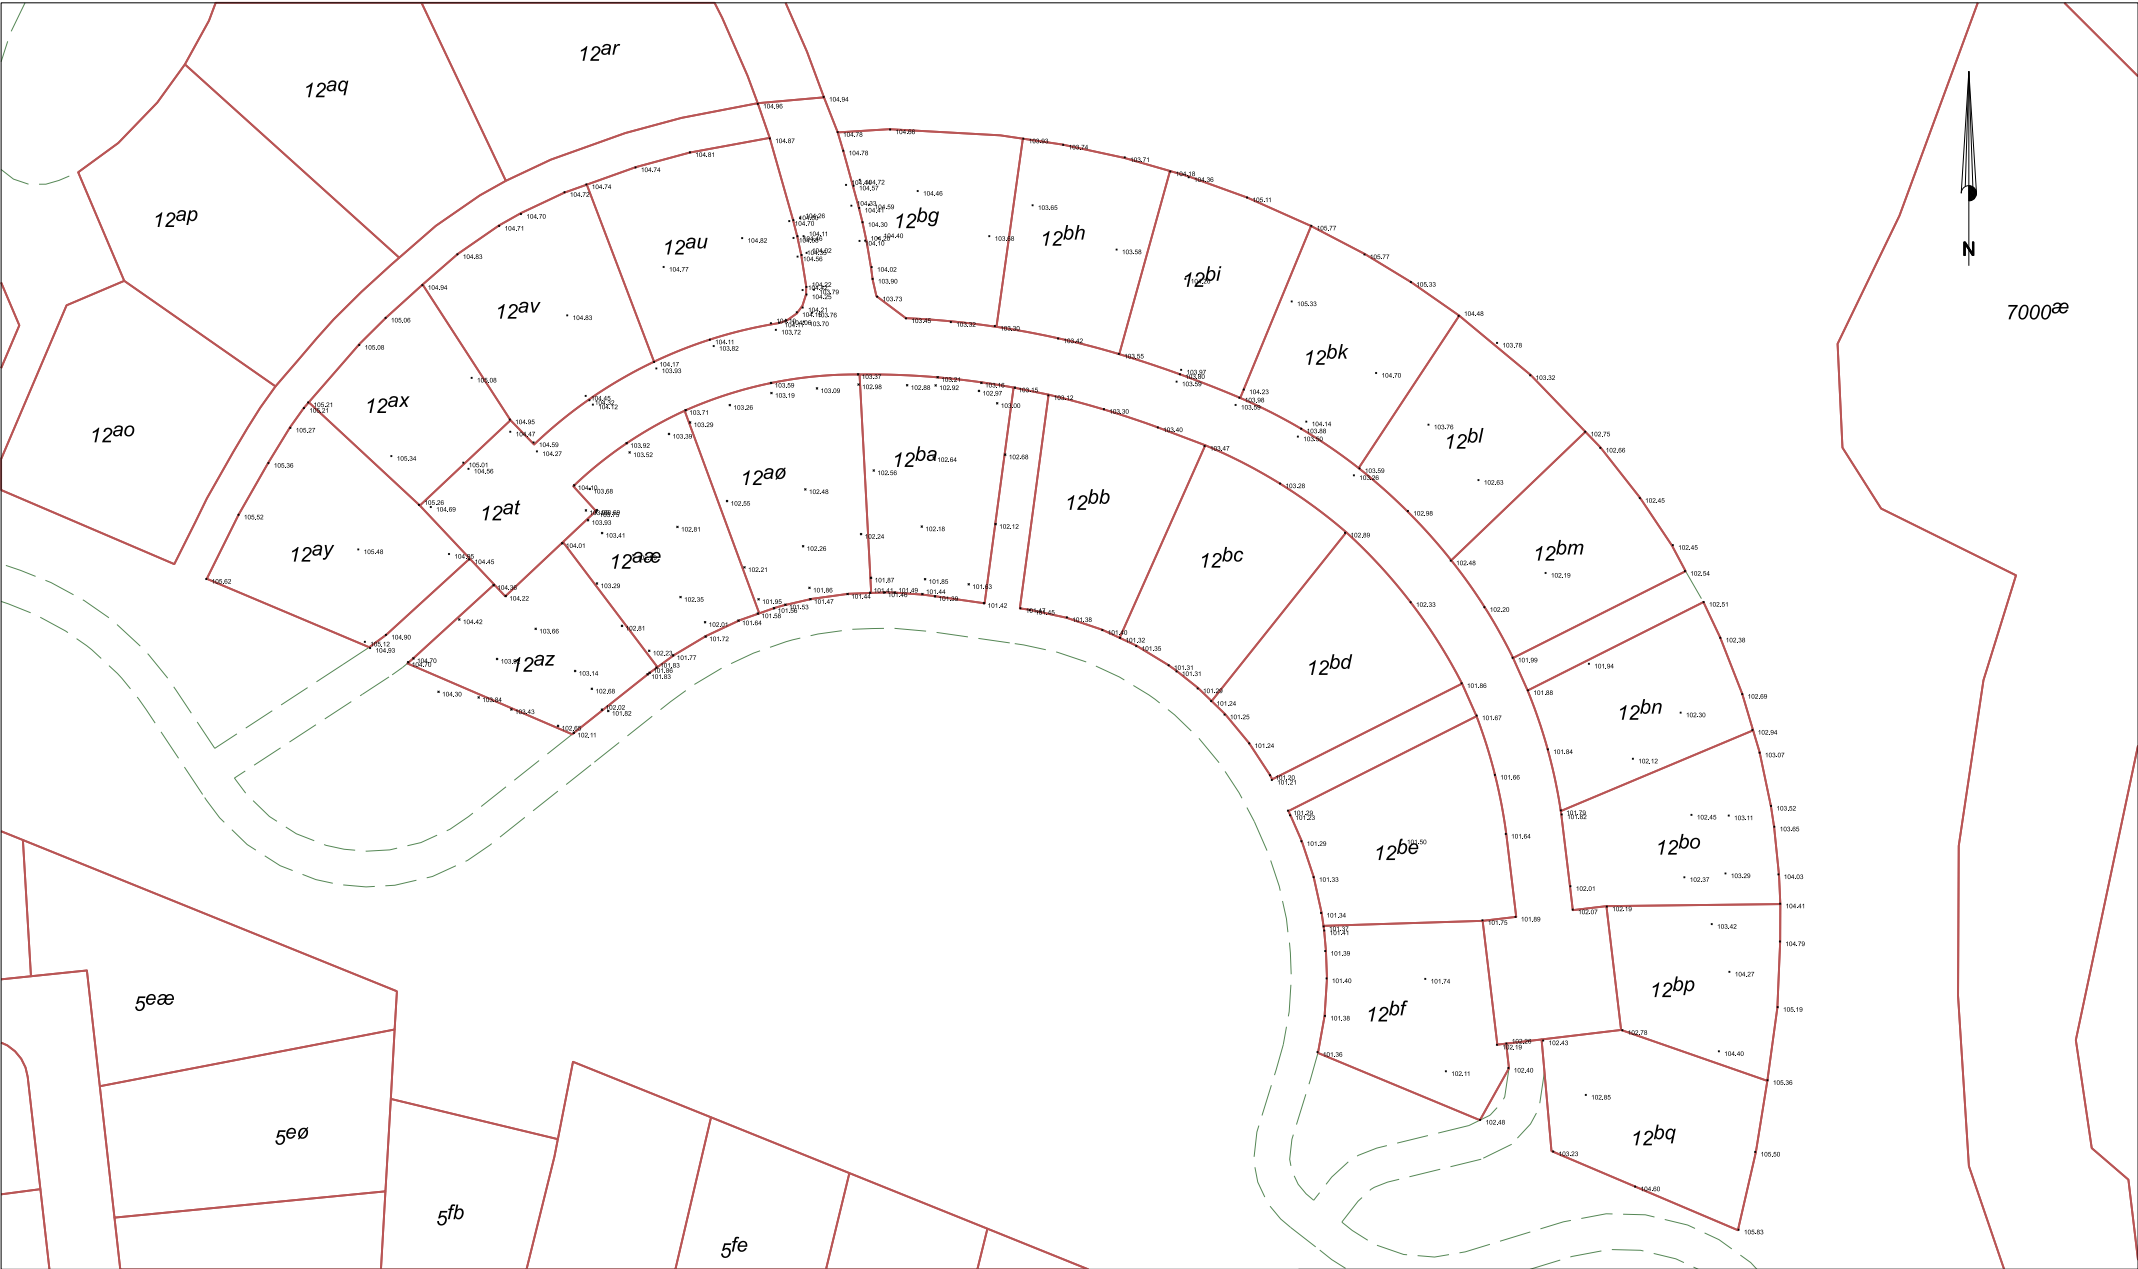

Opmålt med GPS i uge 13-14 2024

	Koteplan - Asta Andersens Vej			
	Matr.nr.: 12a, Jelling By, Jelling			
	Adresse: Asta Andersens Vej 7300 Jelling			
	J.nr.: 20237230	Mål: 1:750	A3	DKTM2 DVR90
	Revision:		mbg 2. apr. 2024	
	Sagsansvarlig: Jeanette Skovdal Haenschke Larsen			
	Fil: 20240402_opm_koteplan_DKTM2_DVR90.dgn			
LIFA A/S Roms Hule 4, st. 7100 Vejle		Tlf. 76417100	www.lifa.dk	e-mail land@lifa.dk